


Schedule H

DETAILED UNIT PLAN
TYPE C
GARDEN COTTAGE

SALES PRICE (Incl. VAT) - No Transfer Duty

113m² x2 x1 x1 Yes

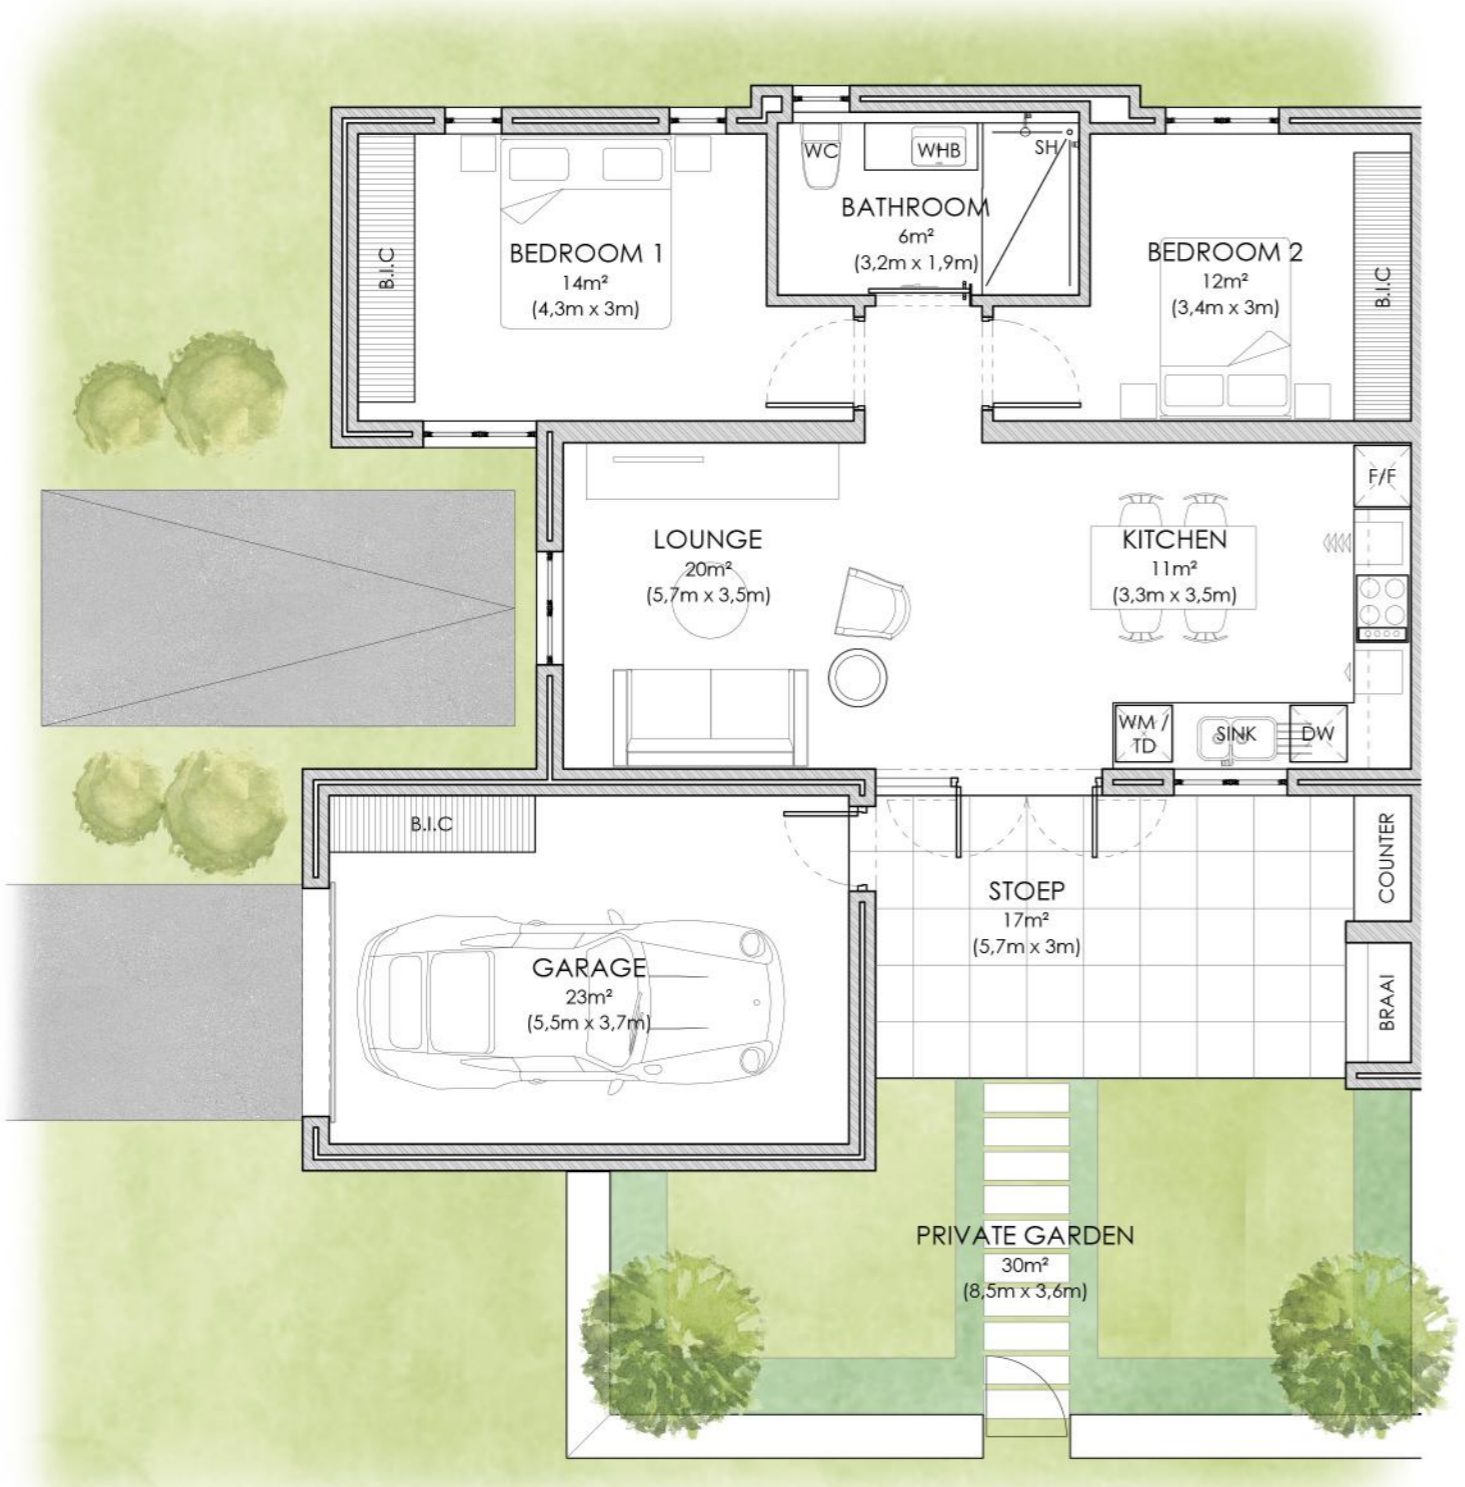

GROUND FLOOR PLAN
NOT TO SCALE



PERSPECTIVE



TYPICAL ELEVATION
NOT TO SCALE

COLOUR SCHEME		BATHROOM ASSISTANCE EQUIPMENT		FRAMED STACKING FOLDING DOORS	
GRAPE	OLIVE	YES	NO	GRAPE	OLIVE
SIGN	SIGN	SIGN	SIGN	SIGN	SIGN

AREA SCHEDULE	
UNIT:	73m ²
COVERED PATIO:	17m ²
GARAGE:	23m ²
TOTAL:	113m²
EXCLUSIVE USE:	30m ²

PROJECT #: 2240	PAGE SIZE: A3	DRAWN BY: D Wolny	DRAWING REFERENCE: GARDEN COTTAGE - 2 BED, 1 BATH	<ul style="list-style-type: none"> • THESE DRAWINGS ARE NOT TO BE USED FOR CONSTRUCTION & ARE INTENDED FOR MARKETING PURPOSES ONLY. • FURNITURE AND FITTINGS ARE FOR ILLUSTRATION PURPOSES ONLY & DO NOT FORM PART OF THE CONTRACT. • THIS LAYOUT INCLUDING ALL HARD & SOFT LANDSCAPING WITH RELATIVE LEVELS IS APPROXIMATE & REMAIN SUBJECT TO FINAL AMENDMENTS BY THE DEVELOPER AND/OR HIS APPOINTED ARCHITECT. • ALL LAYOUTS REMAIN THE PROPERTY OF THE ARCHITECT & COPYRIGHT IS HELD BY BAU ARCHITECTS (PTY) Ltd. 		BAU Architects (Pty) Ltd 16 Jarra Street, Sharonlea Randburg South-Africa 0845823965 mathias@bauarch.co.za 0843542916 diana@bauarch.co.za	UNIT TYPE: C
REVISION: 01	SCALE: NTS	DATE: 2022/05/31					UNIT NUMBER: 016