



# Schedule H

DETAILED UNIT PLAN  
TYPE E  
EXCLUSIVE HOMES

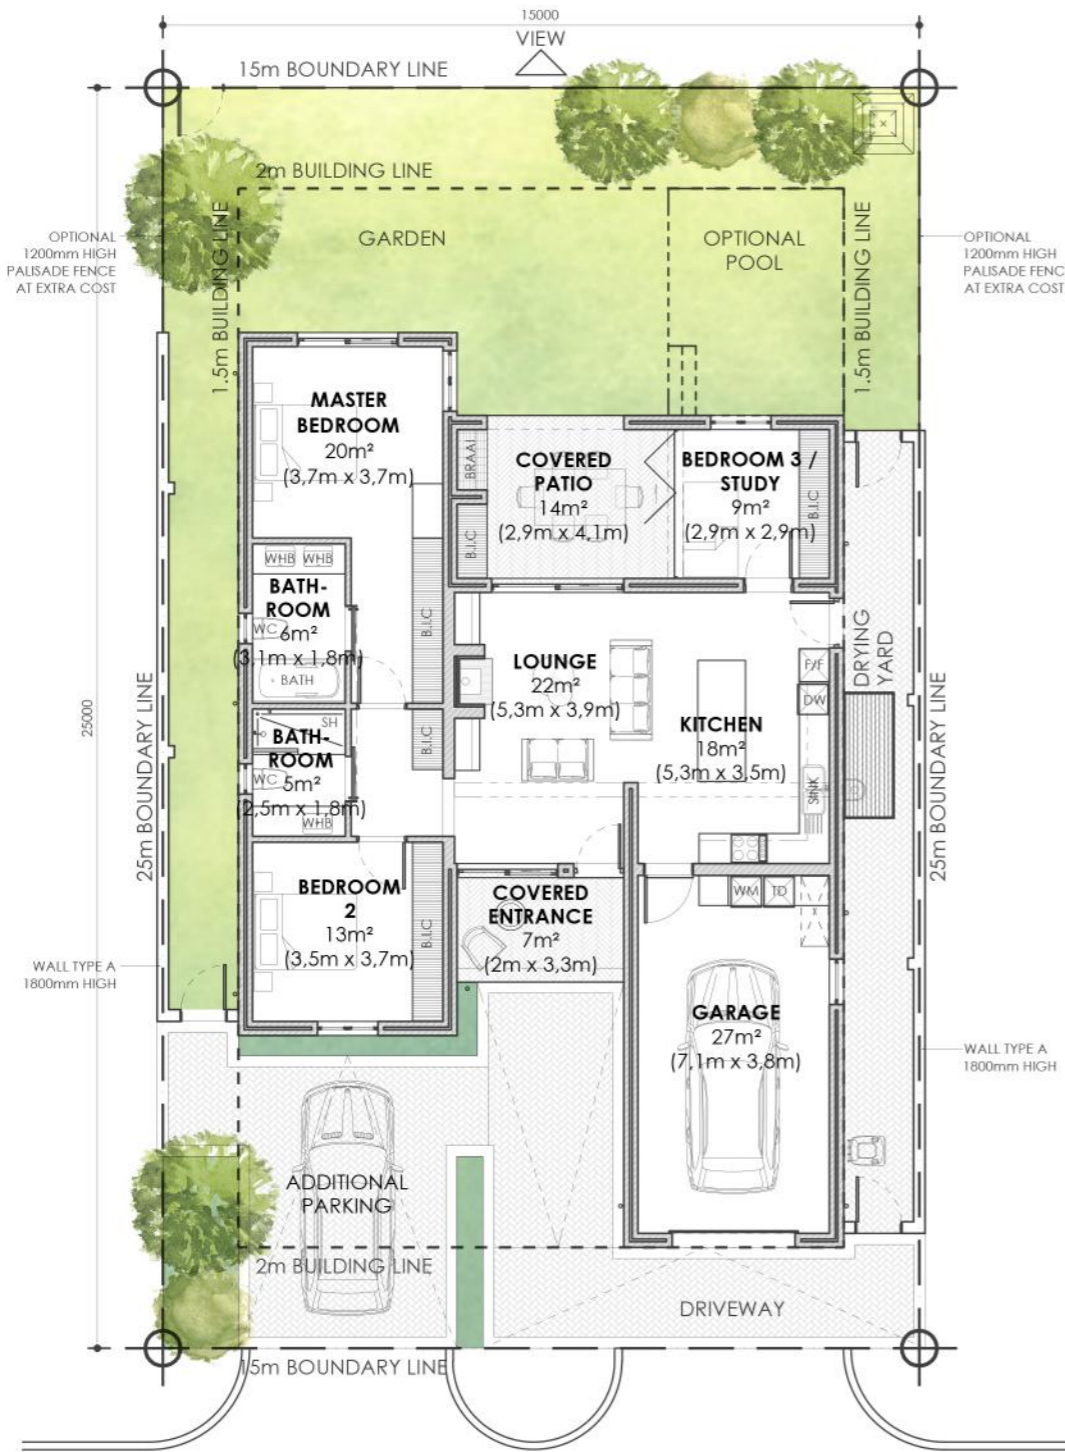

**SALES PRICE (Incl. VAT) - No Transfer Duty**

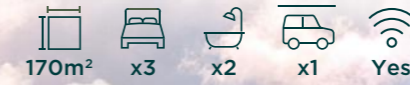

GROUND FLOOR PLAN  
NOT TO SCALE



PERSPECTIVE



TYPICAL ELEVATION  
NOT TO SCALE

COLOUR SCHEME		BATHROOM ASSISTANCE EQUIPMENT	
GRAPE	OLIVE	YES	NO
SIGN	SIGN	SIGN	SIGN

AREA SCHEDULE	
UNIT:	117m²
COVERED PATIO:	21m²
GARAGE:	32m²
<b>TOTAL:</b>	<b>170m²</b>
DRYING YARD:	24m²

PROJECT #: 2240	PAGE SIZE: A3	DRAWN BY: D Wolny	DRAWING REFERENCE: EXCLUSIVE HOMES - 3 BED, 2 BATH	<ul style="list-style-type: none"> <li>• THESE DRAWINGS ARE NOT TO BE USED FOR CONSTRUCTION &amp; ARE INTENDED FOR MARKETING PURPOSES ONLY.</li> <li>• FURNITURE AND FITTINGS ARE FOR ILLUSTRATION PURPOSES ONLY &amp; DO NOT FORM PART OF THE CONTRACT.</li> <li>• THIS LAYOUT INCLUDING ALL HARD &amp; SOFT LANDSCAPING WITH RELATIVE LEVELS IS APPROXIMATE &amp; REMAIN SUBJECT TO FINAL AMENDMENTS BY THE DEVELOPER AND/OR HIS APPOINTED ARCHITECT.</li> <li>• ALL LAYOUTS REMAIN THE PROPERTY OF THE ARCHITECT &amp; COPYRIGHT IS HELD BY BAU ARCHITECTS (PTY) Ltd.</li> </ul>		BAU Architects (Pty) Ltd 16 Jarra Street, Sharonlea Randburg South-Africa  0845823965 mathias@bauarch.co.za  0843542916 diana@bauarch.co.za	UNIT TYPE: E
REVISION: 01	SCALE: NTS	DATE: 2021/09/28					UNIT NUMBER: